


SURFACE PLAN

1

S2-01

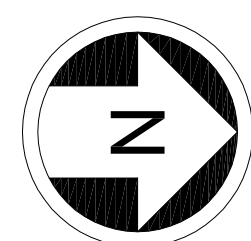

CONCEPTUAL


4/5/2012 12:28 PM C:\GRAMMENS\L\PROJECTS\ST-ELY BM\E STUDIES\LINK SHEET FORMAT FILES\2012-04-25 S2 PUBLIC.DWG

SOUTH BELLEVUE TO OVERLAKE TRANSIT CENTER
EAST LANE 1
EARLY WORK

3A - ELIMINATE MEZZANINE
PE COMPARISON
SURFACE LEVEL PLAN


Task No. 05.20.04

Exhibit No.

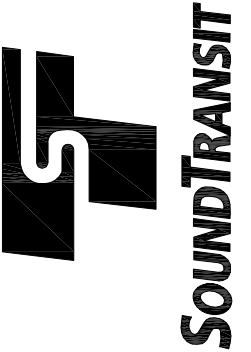

FINAL DESIGN PARTNERS.

S2-01

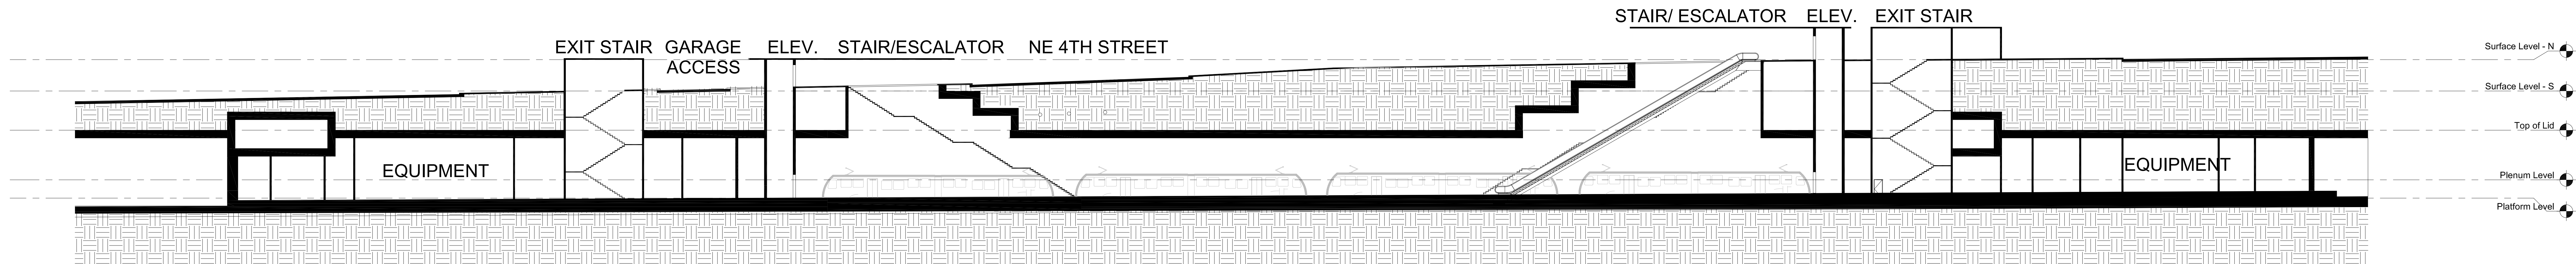

SECTION

1
S2-02



CONCEPTUAL